


Restore 70th Street Garden, 1977

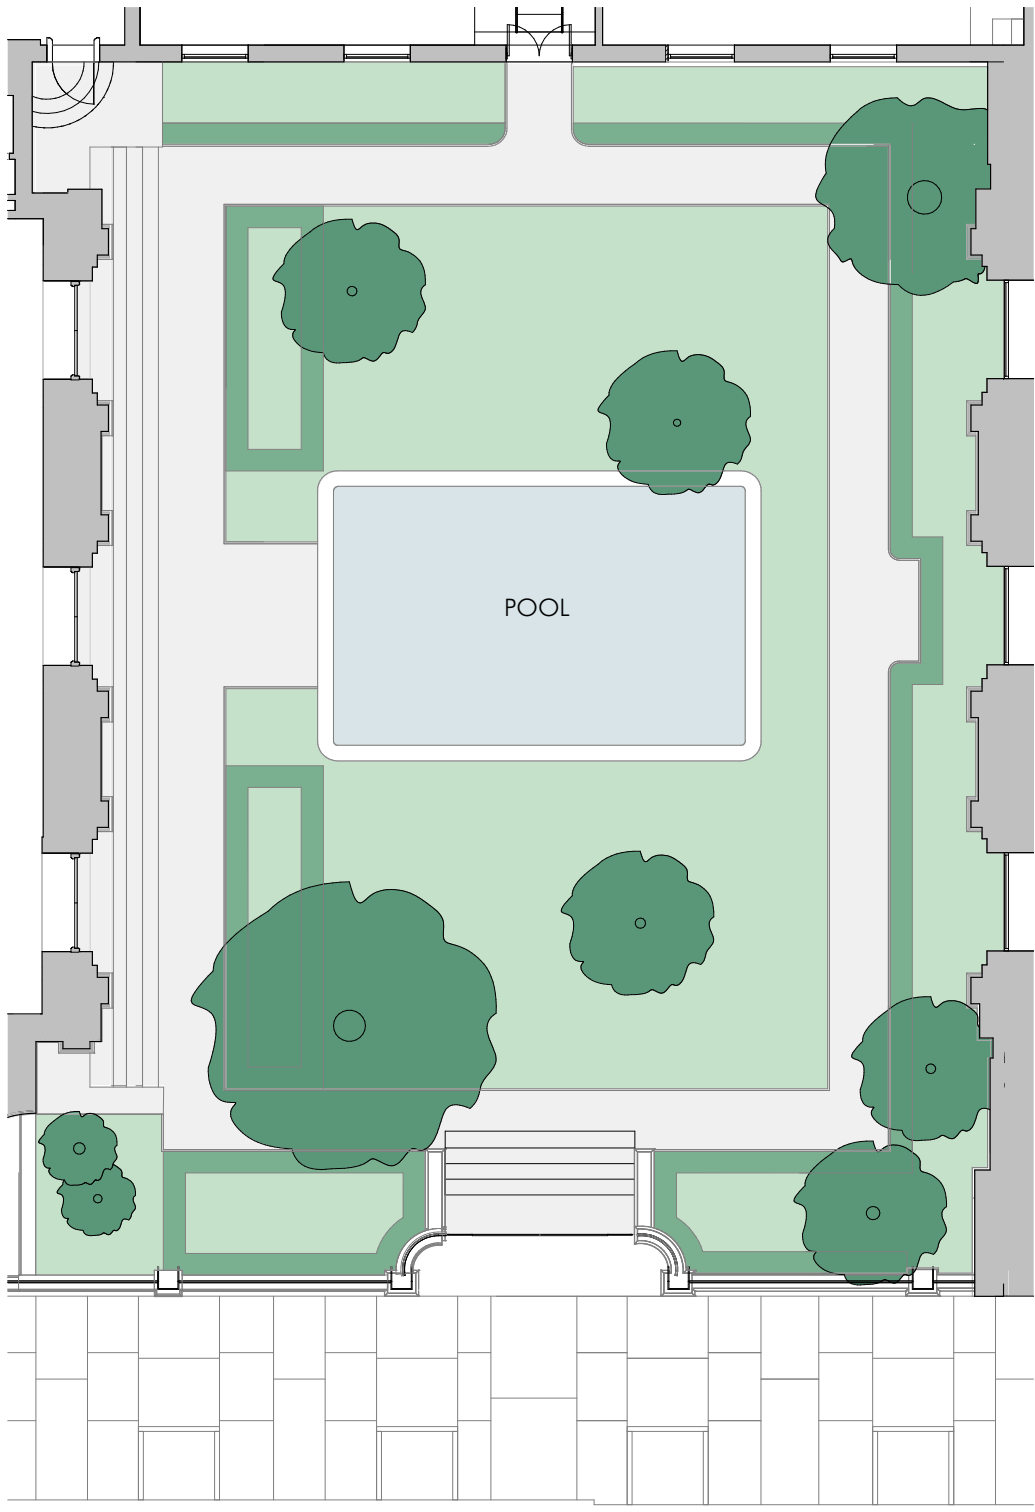

Garden is to be photographed, documented and then restored to Russell Page's Design.

North Wall, Pool, and Sculptures are to be dismantled and protected during construction then rebuilt to their original appearance and location.




Paths to be reset to their original dimensions with matching gravel.

Plantings & Trees to be retained to the extent possible or replaced with appropriate species.



Existing & Proposed 70th Street Garden & Vault

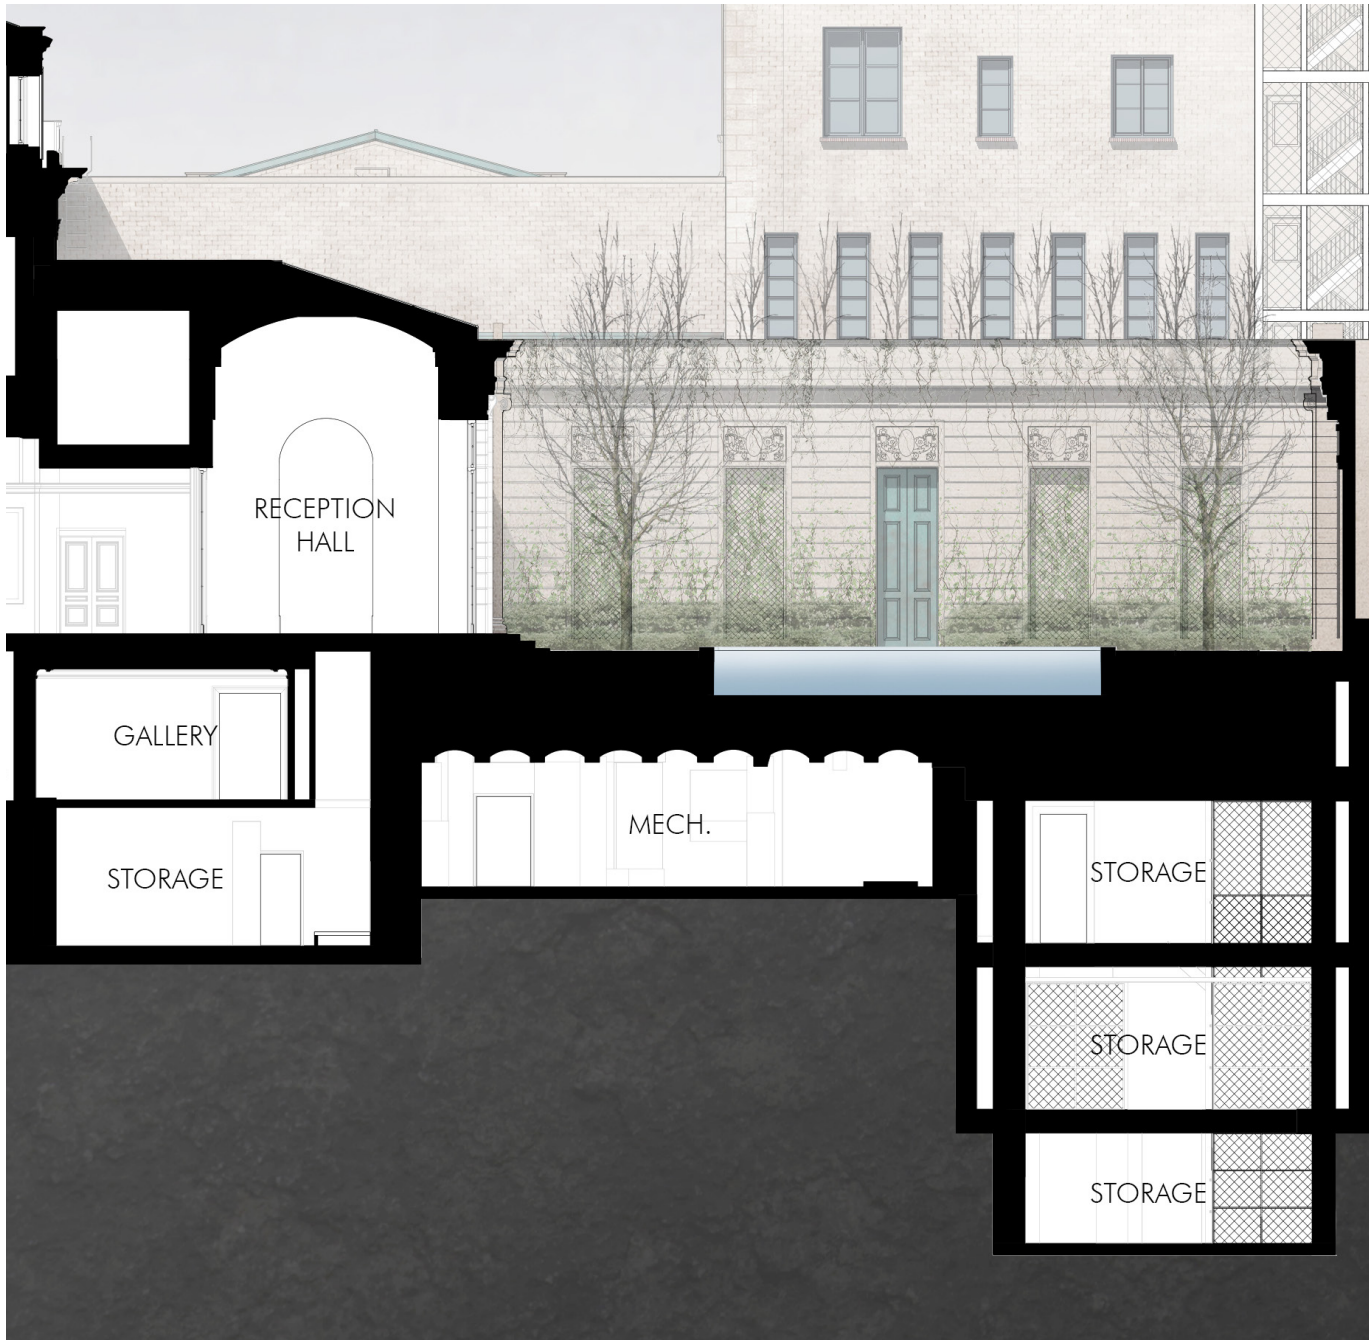

EXISTING EAST-WEST SECTION THROUGH 70TH STREET GARDEN



PROPOSED EAST-WEST SECTION THROUGH 70TH STREET GARDEN